



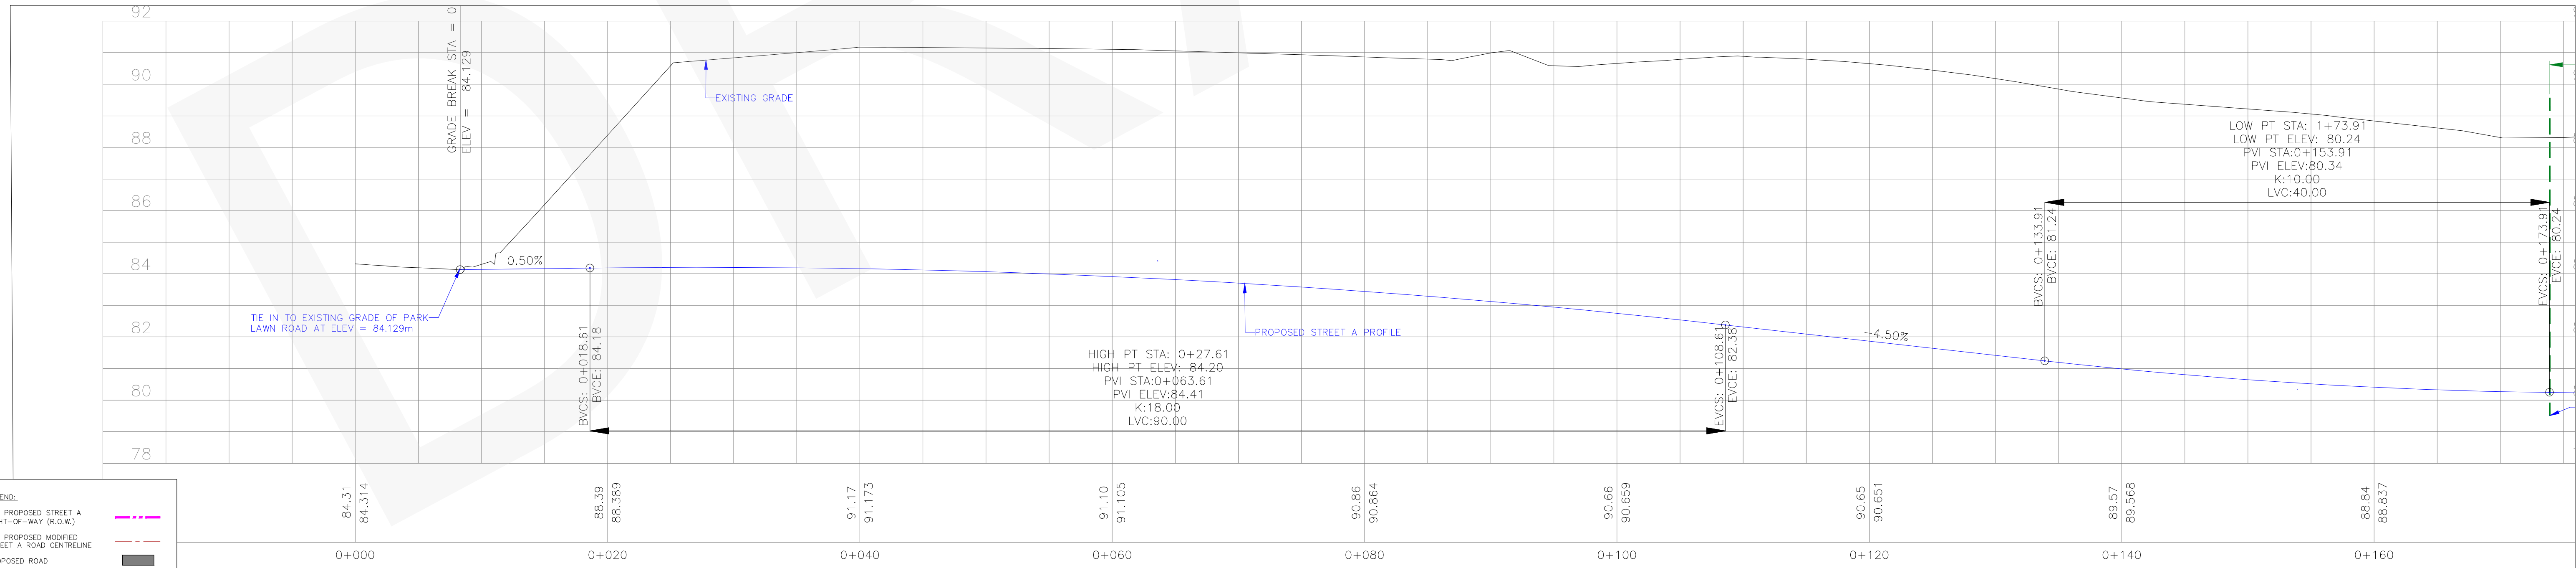

DIGITAL INFORMATION		No.	DATE	REVISIONS	INITIAL	SIGNED	Engineering & Construction Services			STREET A - 10% ROAD DESIGN				
										2150 LAKE SHORE BOULEVARD WEST				
										RELIEF ROAD - STREET A MCEA - ALTERNATIVE 1 OPTION C				
										CONCEPTUAL ROAD DESIGN OVERVIEW				
SURVEY (J.D.BARNES)		20-46-30205	(FEB. 08, 2022)							DESIGN	M.X.	DRAWN	M.X.	CHECKED
UTILITY		-								SCALE	HORIZONTAL 1:750			CONTRACT No. CONTRACT NUMBER
MAPPING		-								DATE	FEB. 16, 2023		DRAWING NUMBER	
STREETLINE		-										T-001		SHEET
														1 of 5

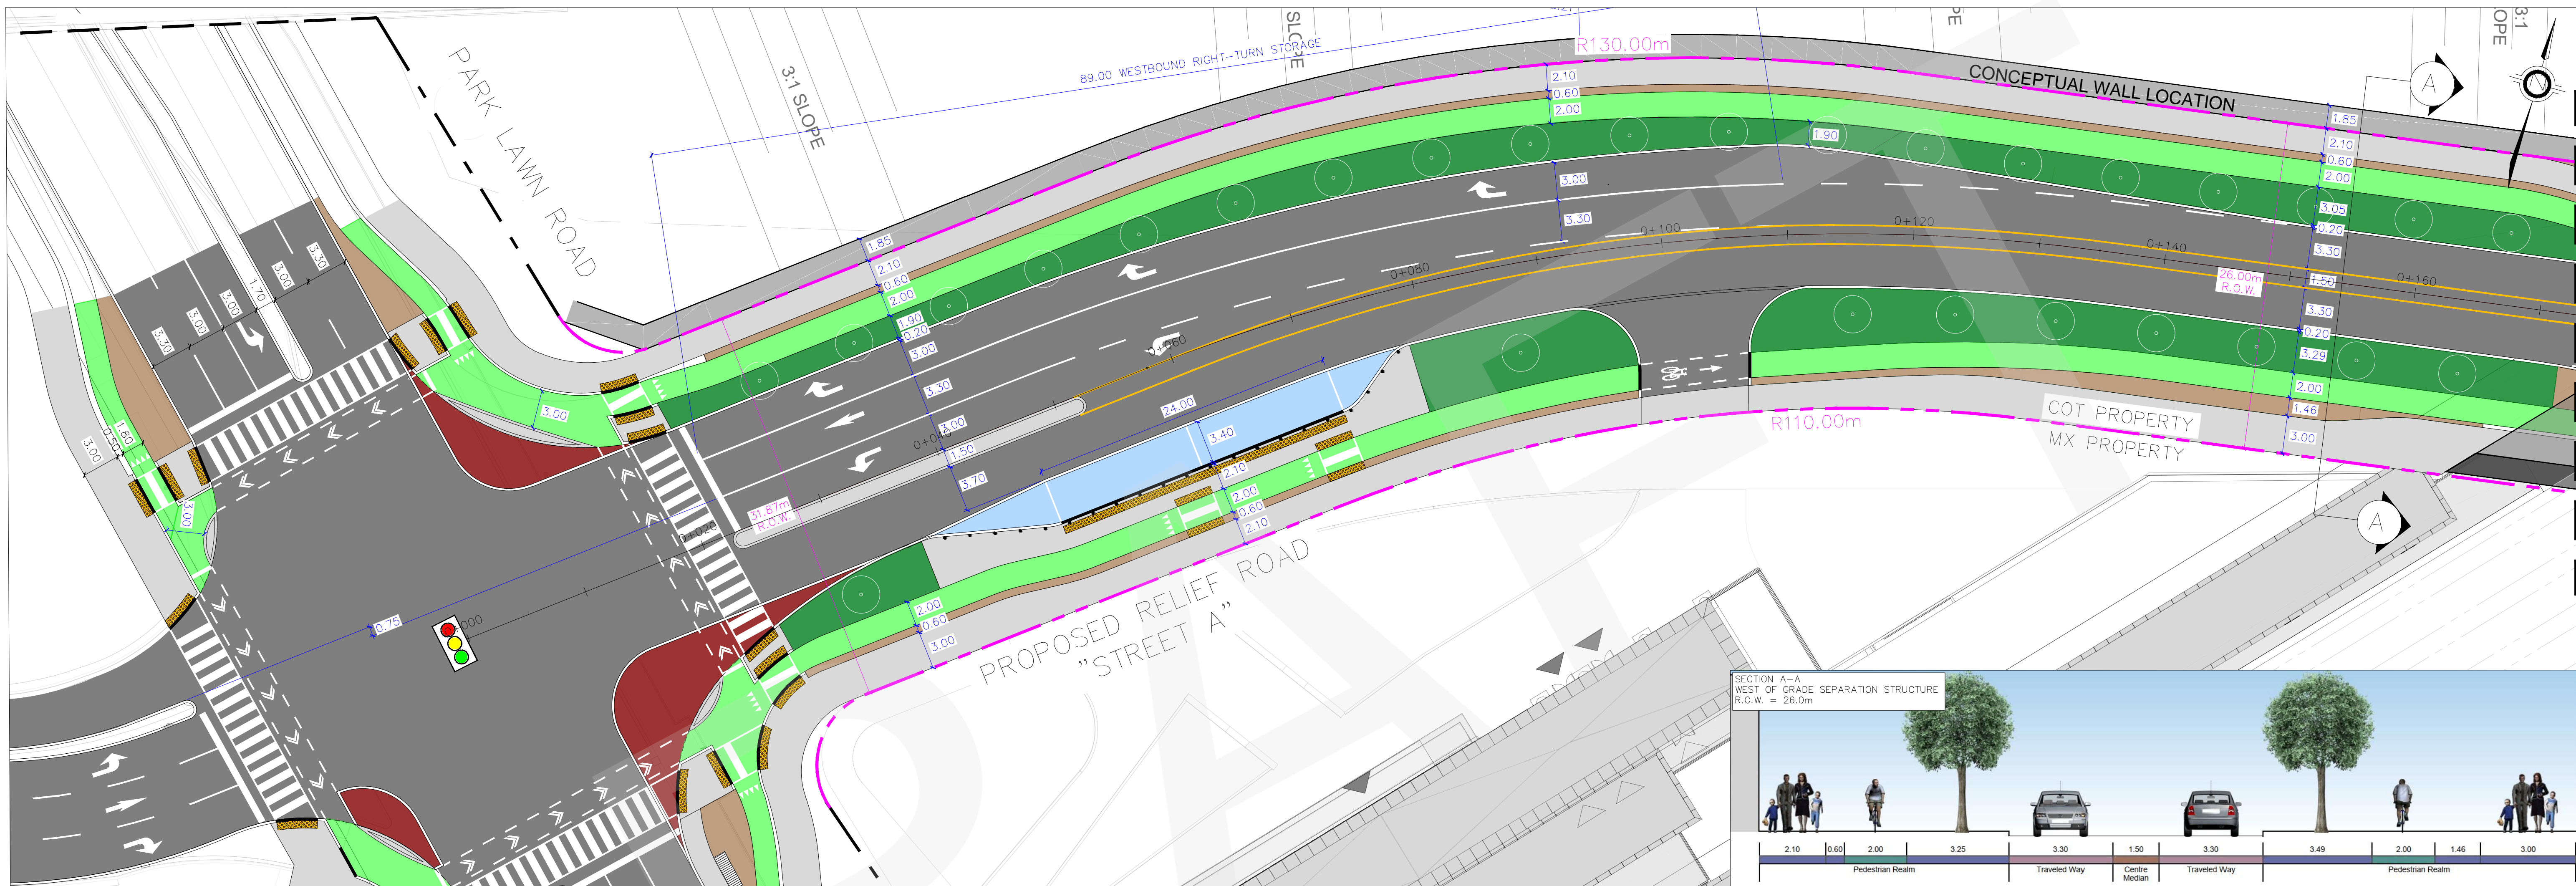

LEGEND	
LEA PROPOSED STREET A RIGHT-OF-WAY (R.O.W.)	---
LEA PROPOSED MODIFIED STREET A ROAD CENTRELINE	---
PROPOSED ROAD	---
PROPOSED SIDEWALK	---
PROPOSED CYCLE TRACK	---
PROPOSED LAY-BY	---
PROPOSED TREE ZONE	---
PROPOSED BUFFER	---
PROPOSED TRUCK APRON	---
PROPOSED BIOSWALE/ GREEN GUTTER	---
PETRUSCO CONCEPTUAL GSS DESIGN	---

NOTE: PLAN AND PROFILE DRAWINGS ARE CONCEPTUAL LAYOUTS AND ARE NOT MEANT TO BE USED FOR CONSTRUCTION. GRADE SEPARATION STRUCTURE DETAILS ARE INCLUDE IN THE DRAWING FOR SPATIAL PURPOSES ONLY AND MUST BE CONFIRMED BY STRUCTURAL ENGINEERS. PLEASE REFER TO STRUCTURAL DRAWING.

DIGITAL INFORMATION		No.	DATE	REVISIONS	INITIAL	SIGNED
SURVEY (J.D.BARNES)	20-46-30205 (FEB. 08, 2022)	8	MAY 21, 24	PRELIMINARY PREFERRED DESIGN ISSUED FOR PUBLIC CONSULTATION	M.X.	
UTILITY	-	7	MAY 17, 24	CONCEPTUAL ROAD DESIGN ALTERNATIVE 1 OPTION C	M.X.	
MAPPING	-	6	APR 15, 24	CONCEPTUAL ROAD DESIGN ALTERNATIVE 1 OPTION C	M.X.	
STREETLINE	-	5	MAR 04, 24	CONCEPTUAL ROAD DESIGN ALTERNATIVES	M.X.	
		4	NOV 30, 23	CONCEPTUAL ROAD DESIGN ALTERNATIVES	M.X.	
		3	SEP 25, 23	CONCEPTUAL ROAD DESIGN ALTERNATIVES	M.X.	
		2	AUG 18, 23	PLAN AND PROFILE WITH GSS (FOR DISCUSSION)	M.X.	
		1	MAR 08, 23	10% ROAD DESIGN	M.X.	
		0	FEB 16, 23	10% ROAD DESIGN	M.X.	

Engineering & Construction Services				STREET A - 10% ROAD DESIGN			
DRAFT FOR DISCUSSION PURPOSES ONLY AND NOT FOR CONSTRUCTION				2150 LAKE SHORE BOULEVARD WEST RELIEF ROAD - STREET A MCEA - ALTERNATIVE 1 OPTION C PLAN AND PROFILE STA. 0+000 TO STA. 0+175			
				DESIGN	M.X.	DRAWN	M.X.
EXECUTIVE DIRECTOR TECHNICAL SERVICES				SCALE	HORIZONTAL 1:250		CONTRACT No. CONTRACT NUMBER
				DATE	FEB. 16, 2023		SHEET 2 of 5

LEA Consulting Ltd.
Consulting Engineers
and Planners
www.LEA.ca



CONSULTANTS

DIRECTOR
DISTRICT ENGINEERING SERVICES

MANAGER, DESIGN & CONSTRUCTION
LINEAR INFRASTRUCTURE
NORTH YORK DISTRICT

MATCH LINE A-A STA. 0+175 (REFER TO T-002)

MATCH LINE B-B STA. 0+380 (REFER TO T-004)

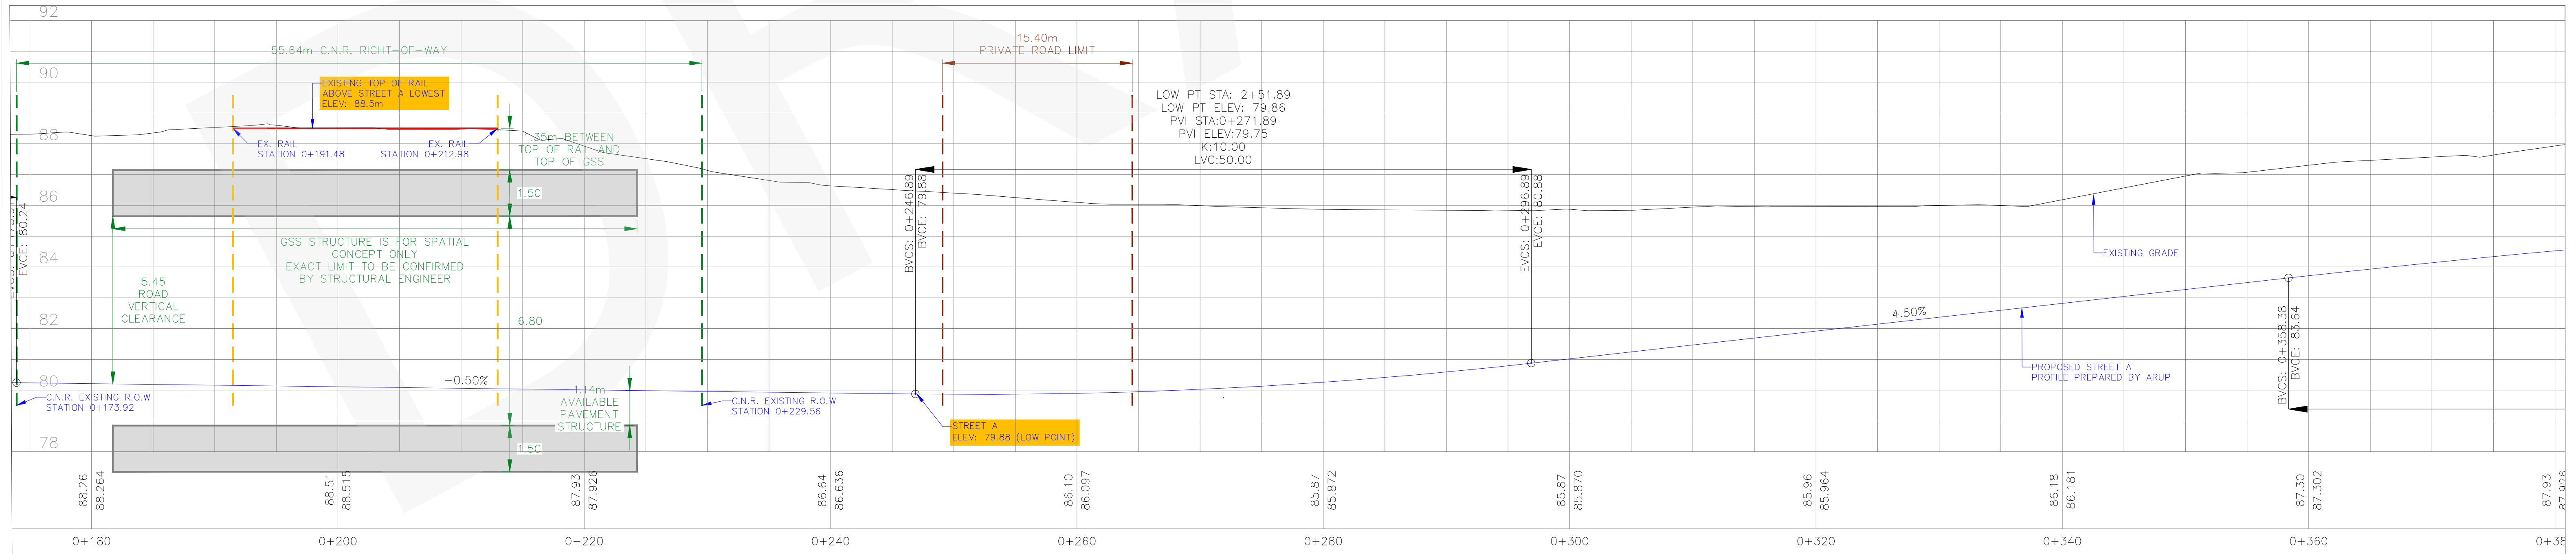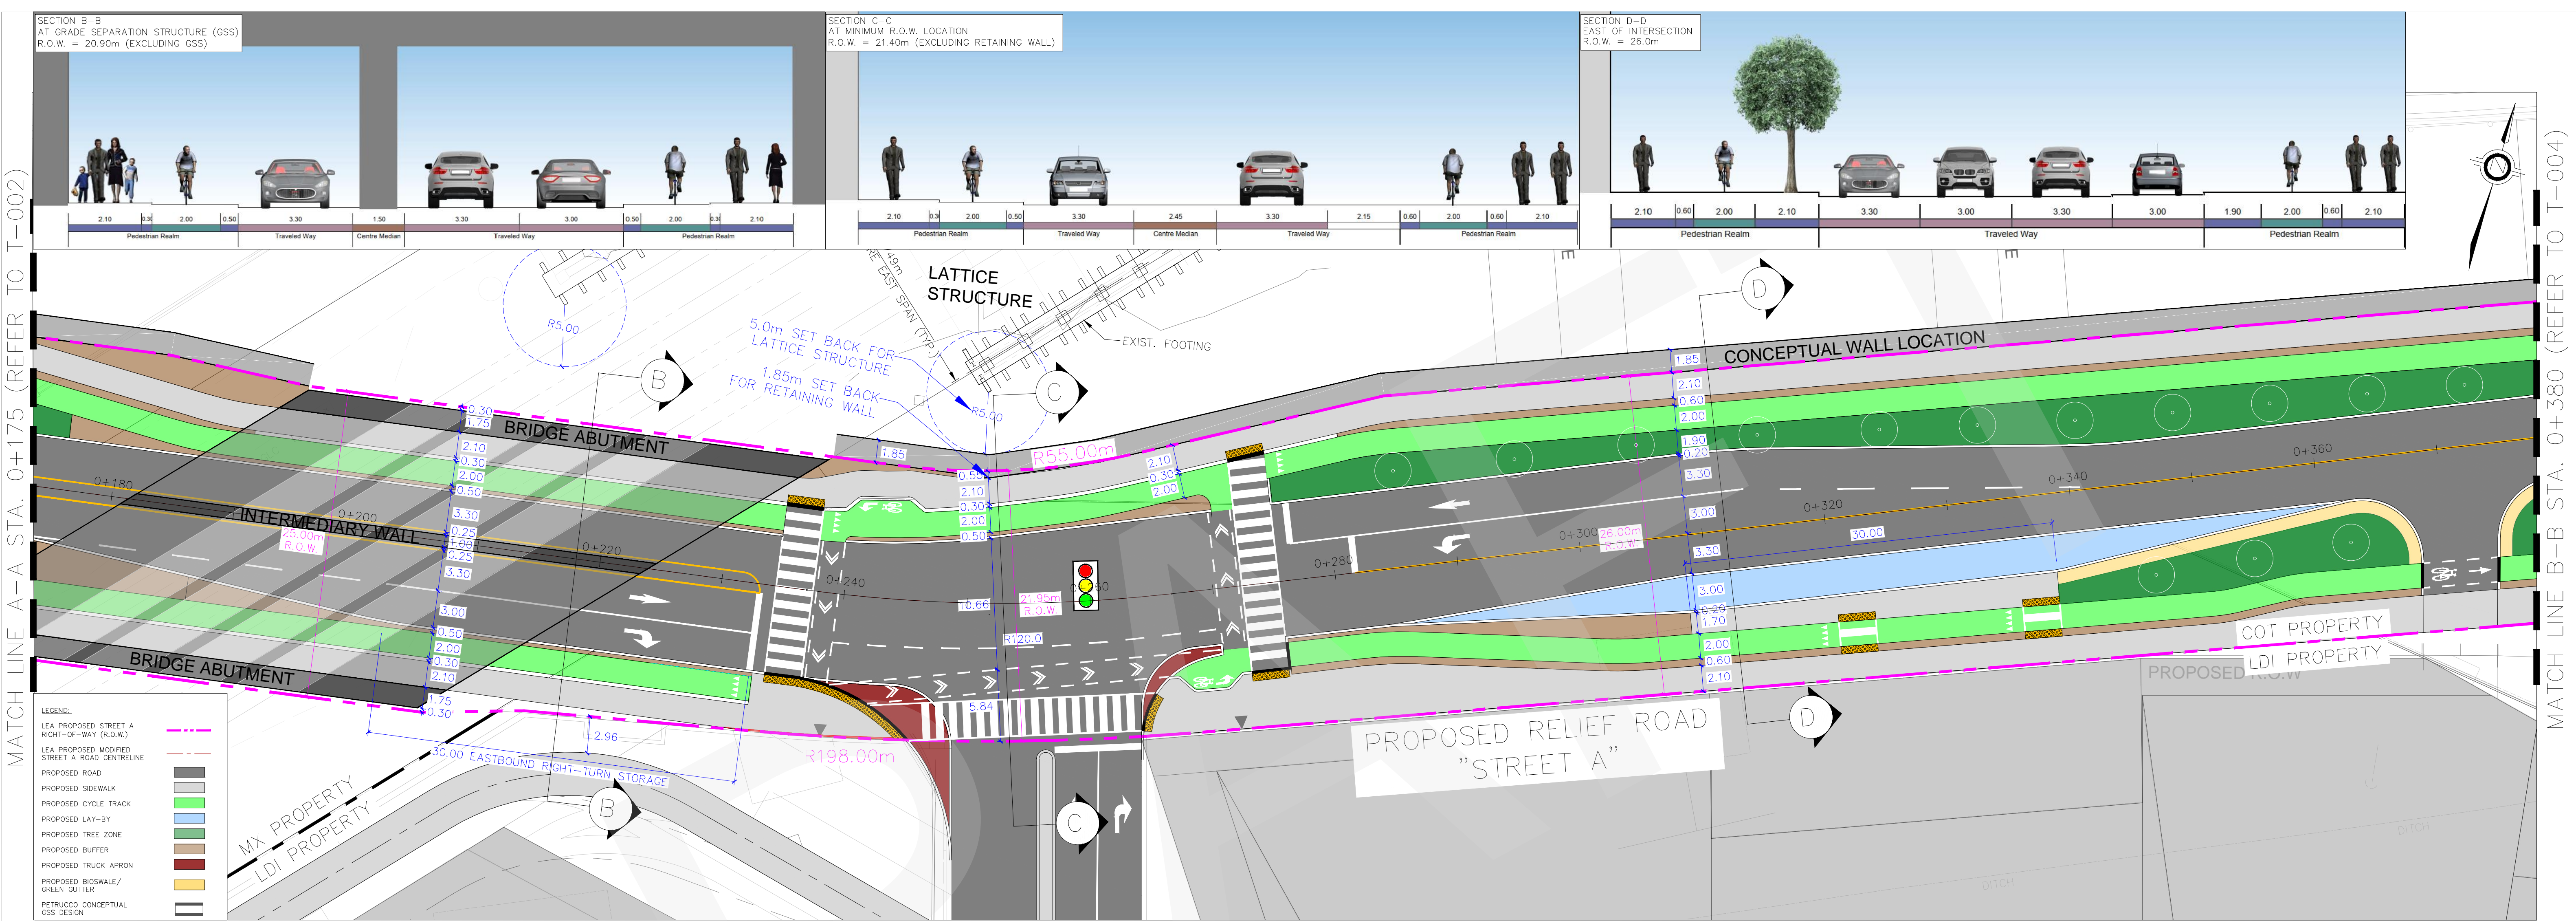

NOTE: PLAN AND PROFILE DRAWINGS ARE CONCEPTUAL LAYOUTS AND ARE NOT MEANT TO BE USED FOR CONSTRUCTION. GRADE SEPARATION STRUCTURE DETAILS ARE INCLUDE IN THE DRAWING FOR SPATIAL PURPOSES ONLY AND MUST BE CONFIRMED BY STRUCTURAL ENGINEERS. PLEASE REFER TO STRUCTURAL DRAWING.

LEA Consulting Ltd.
Consulting Engineers
and Planners
www.LEA.ca

CONSULTANTS

No.	DATE	REVISIONS	INITIAL	SIGNED
8	MAY 21, 24	PRELIMINARY PREFERRED DESIGN ISSUED FOR PUBLIC CONSULTATION	M.X.	
7	MAY 17, 24	CONCEPTUAL ROAD DESIGN ALTERNATIVE 1 OPTION C	M.X.	
6	APR 15, 24	CONCEPTUAL ROAD DESIGN ALTERNATIVE 1 OPTION C	M.X.	
5	MAR 04, 24	CONCEPTUAL ROAD DESIGN ALTERNATIVES	M.X.	
4	NOV 30, 23	CONCEPTUAL ROAD DESIGN ALTERNATIVES	M.X.	
3	SEP 25, 23	CONCEPTUAL ROAD DESIGN ALTERNATIVES	M.X.	
2	AUG 18, 23	PLAN AND PROFILE WITH GSS (FOR DISCUSSION)	M.X.	
1	MAR 08, 23	10% ROAD DESIGN	M.X.	
0	FEB 16, 23	10% ROAD DESIGN	M.X.	

Engineering & Construction Services

DRAFT
FOR DISCUSSION
PURPOSES ONLY AND
NOT FOR CONSTRUCTION

EXECUTIVE DIRECTOR
TECHNICAL SERVICES

DIRECTOR
DISTRICT ENGINEERING SERVICES

MANAGER, DESIGN & CONSTRUCTION
LINEAR INFRASTRUCTURE
NORTH YORK DISTRICT



STREET A - 10% ROAD DESIGN

2150 LAKE SHORE BOULEVARD WEST
RELIEF ROAD - STREET A MCEA - ALTERNATIVE 1 OPTION C
PLAN AND PROFILE STA. 0+175 TO STA. 0+380

DESIGN	M.X.	DRAWN	M.X.	CHECKED	CONTRACT No.	CONTRACT NUMBER
SCALE	HORIZONTAL 1:250				DRAWING NUMBER	SHEET
DATE	FEB. 16, 2023				T-003	3 of 5

MATCH LINE B-B STA. 0+380 (REFER TO T-003)

- LEGEND:
- LEA PROPOSED STREET A RIGHT-OF-WAY (R.O.W.)
 - LEA PROPOSED MODIFIED STREET A ROAD CENTRELINE
 - PROPOSED ROAD
 - PROPOSED SIDEWALK
 - PROPOSED CYCLE TRACK
 - PROPOSED LAY-BY
 - PROPOSED TREE ZONE
 - PROPOSED BUFFER
 - PROPOSED TRUCK APRON
 - PROPOSED BIOSWALE/ GREEN GUTTER
 - PETRUCCO CONCEPTUAL GSS DESIGN

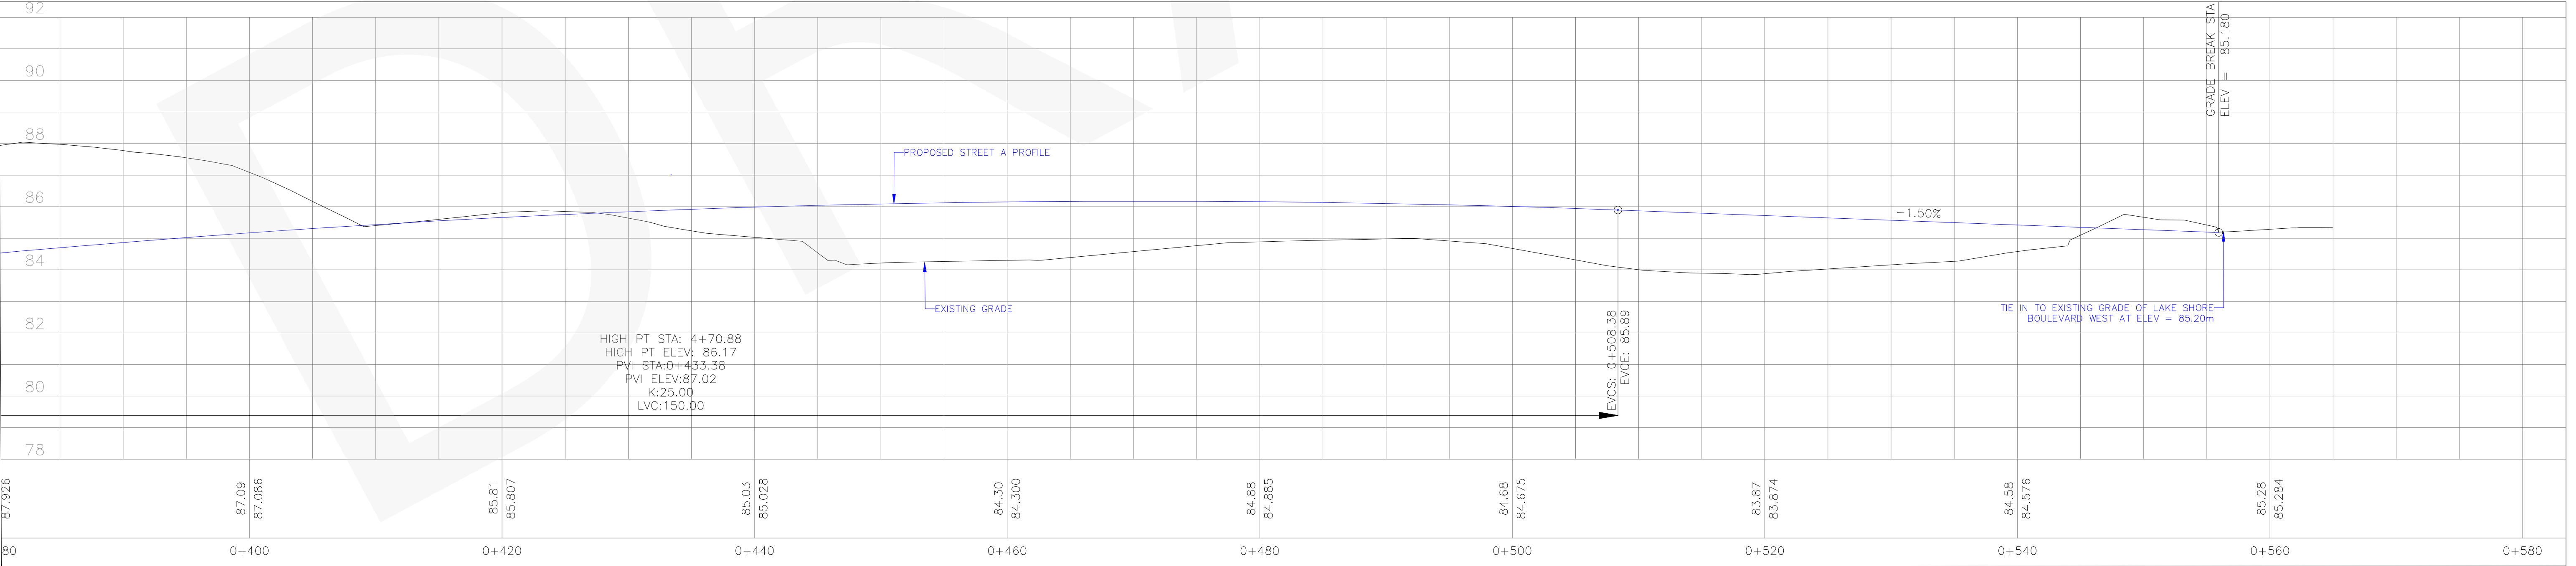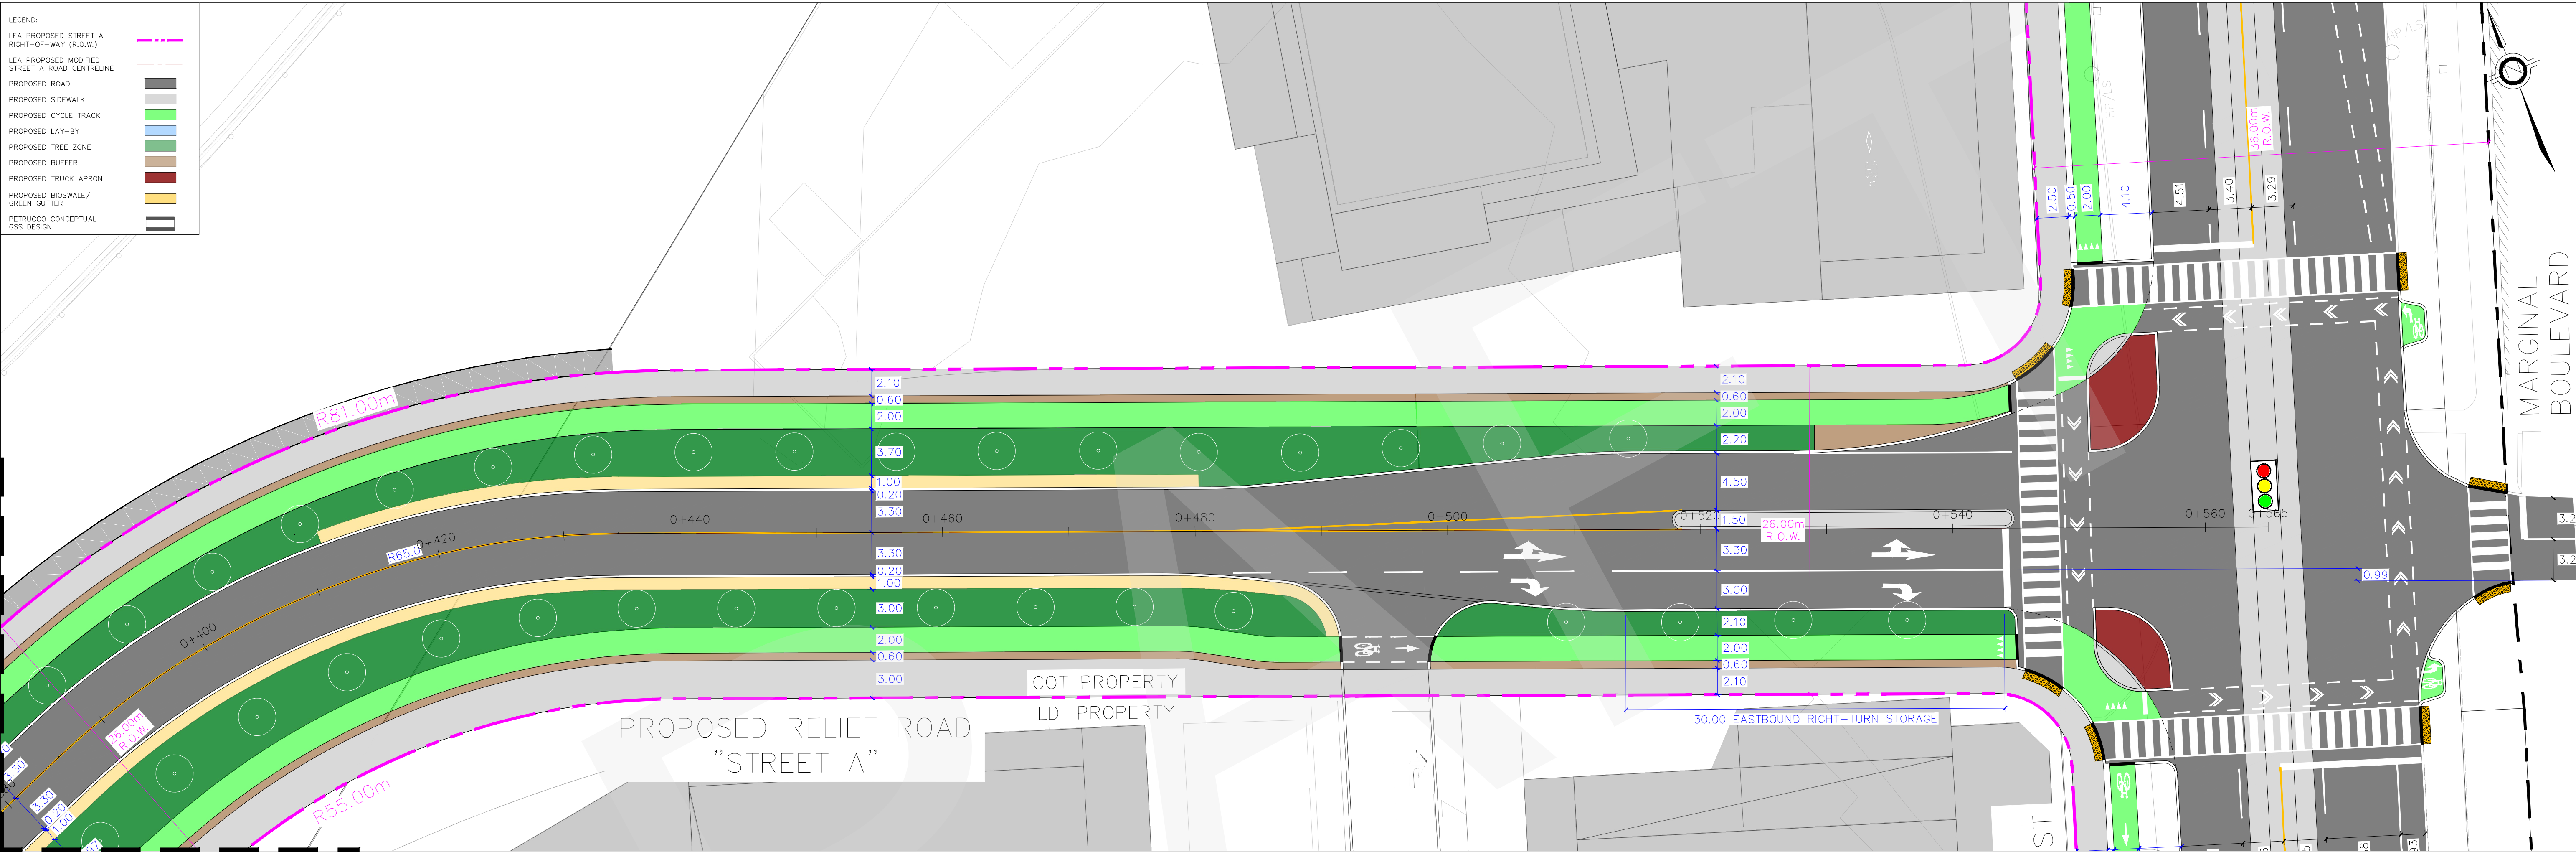

NOTE: PLAN AND PROFILE DRAWINGS ARE CONCEPTUAL LAYOUTS AND ARE NOT MEANT TO BE USED FOR CONSTRUCTION. GRADE SEPARATION STRUCTURE DETAILS ARE INCLUDE IN THE DRAWING FOR SPATIAL PURPOSES ONLY AND MUST BE CONFIRMED BY STRUCTURAL ENGINEERS. PLEASE REFER TO STRUCTURAL DRAWING.

DIGITAL INFORMATION		No.	DATE	REVISIONS	INITIAL	SIGNED
SURVEY (J.D.BARNES)		8	MAY 21, 24	PRELIMINARY PREFERRED DESIGN ISSUED FOR PUBLIC CONSULTATION	M.X.	
UTILITY		7	MAY 17, 24	CONCEPTUAL ROAD DESIGN ALTERNATIVE 1 OPTION C	M.X.	
MAPPING		6	APR 15, 24	CONCEPTUAL ROAD DESIGN ALTERNATIVE 1 OPTION C	M.X.	
STREETLINE		5	MAR 04, 24	CONCEPTUAL ROAD DESIGN ALTERNATIVES	M.X.	
		4	NOV 30, 23	CONCEPTUAL ROAD DESIGN ALTERNATIVES	M.X.	
		3	SEP 25, 23	CONCEPTUAL ROAD DESIGN ALTERNATIVES	M.X.	
		2	AUG 18, 23	PLAN AND PROFILE WITH GSS (FOR DISCUSSION)	M.X.	
		1	MAR 08, 23	10% ROAD DESIGN	M.X.	
		0	FEB 16, 23	10% ROAD DESIGN	M.X.	

Engineering & Construction Services

DRAFT
FOR DISCUSSION
PURPOSES ONLY AND
NOT FOR CONSTRUCTION

EXECUTIVE DIRECTOR
TECHNICAL SERVICES

DIRECTOR
DISTRICT ENGINEERING SERVICES

MANAGER, DESIGN & CONSTRUCTION
LINEAR INFRASTRUCTURE
NORTH YORK DISTRICT

LEA Consulting Ltd.
Consulting Engineers
and Planners
www.LEA.ca

CONSULTANTS

STREET A - 10% ROAD DESIGN
2150 LAKE SHORE BOULEVARD WEST
RELIEF ROAD - STREET A MCEA - ALTERNATIVE 1 OPTION C
PLAN AND PROFILE STA. 0+380 TO STA. 0+565

DESIGN	M.X.	DRAWN	M.X.	CHECKED	CONTRACT No. CONTRACT NUMBER
SCALE	HORIZONTAL 1:250			DRAWING NUMBER	SHEET
DATE	FEB. 16, 2023			T-004	4 of 5